




Total Number of Individual Booths: 109

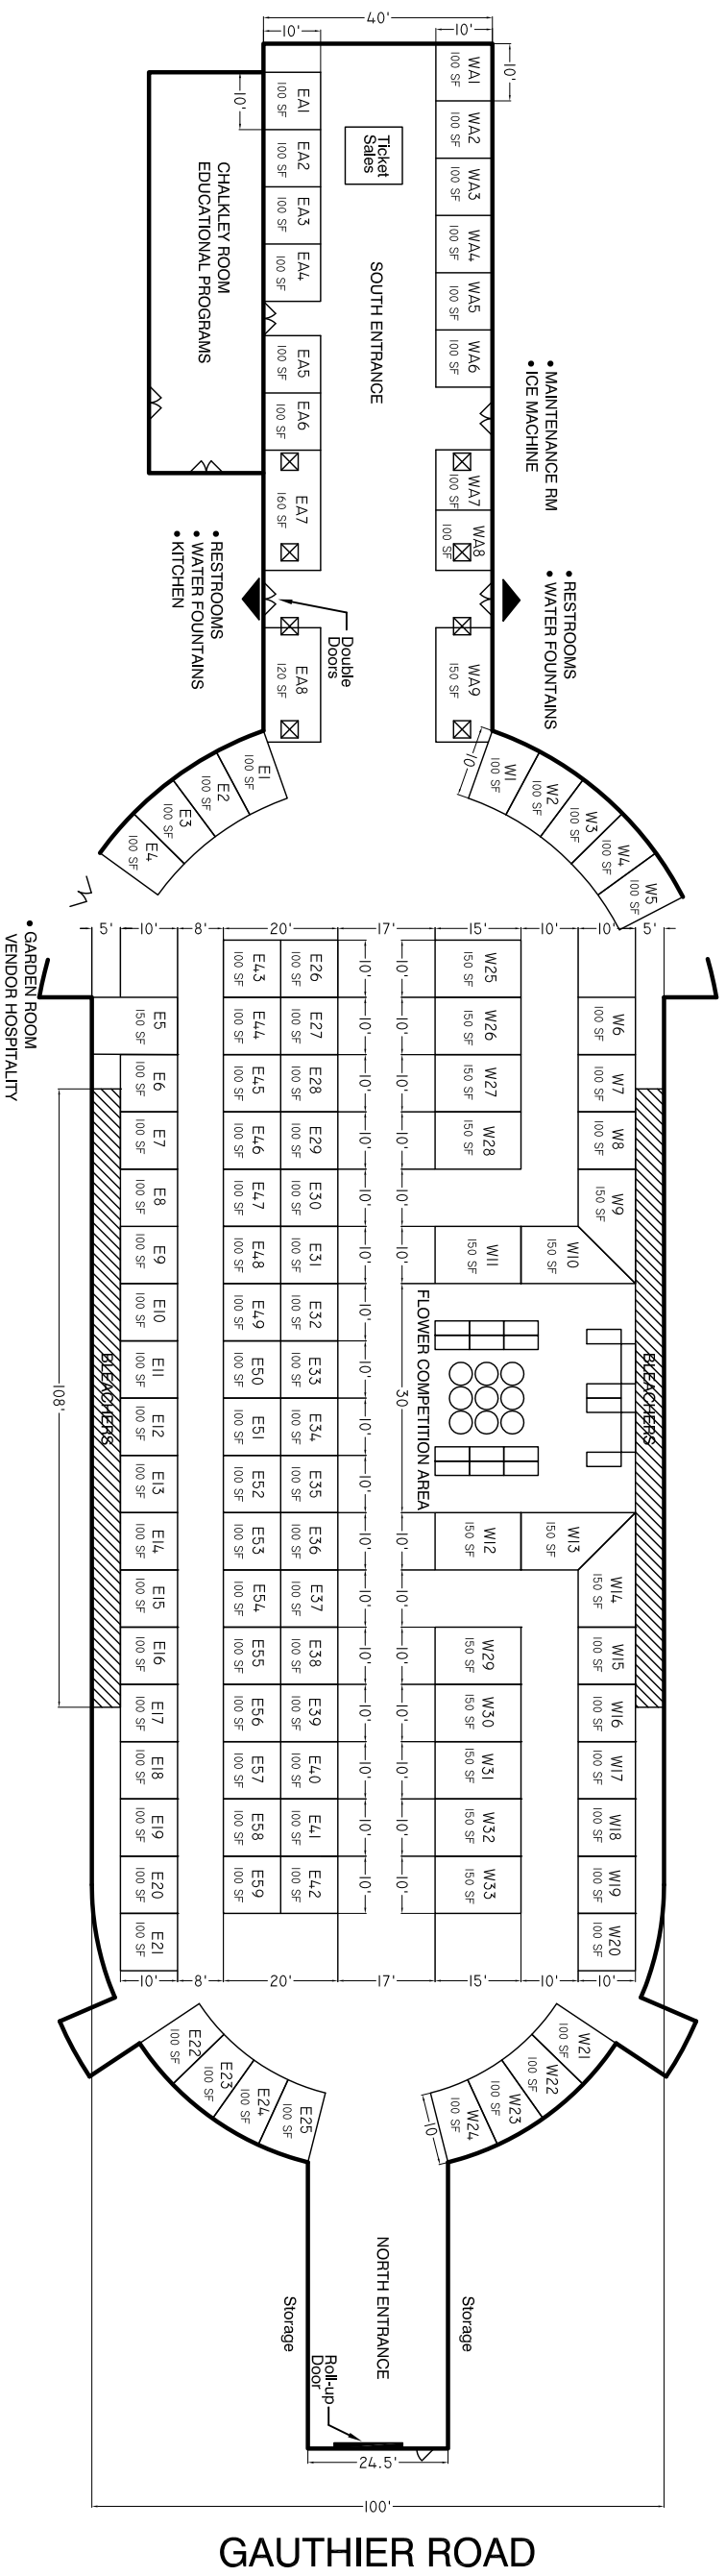

GAUTHIER ROAD

FLOOR PLAN

SOUTHWEST LOUISIANA GARDEN FESTIVAL

BURTON COLISEUM

NOTE: All information shown hereon is conceptual and preliminary in nature and is subject to change without notification.



REVISIONS	
12-27-11	ADDED 20 BOOTHS

SITE PLAN

ISSUE DATE: 02-06-09

DRAWN BY: WESLEY W. CRAIG

CHECKED BY: _____

SCALE: NTS

SHEET NUMBER

C1